






# JIGYASA GROUP OF COMPANIES

## JIGYASA BAZAR

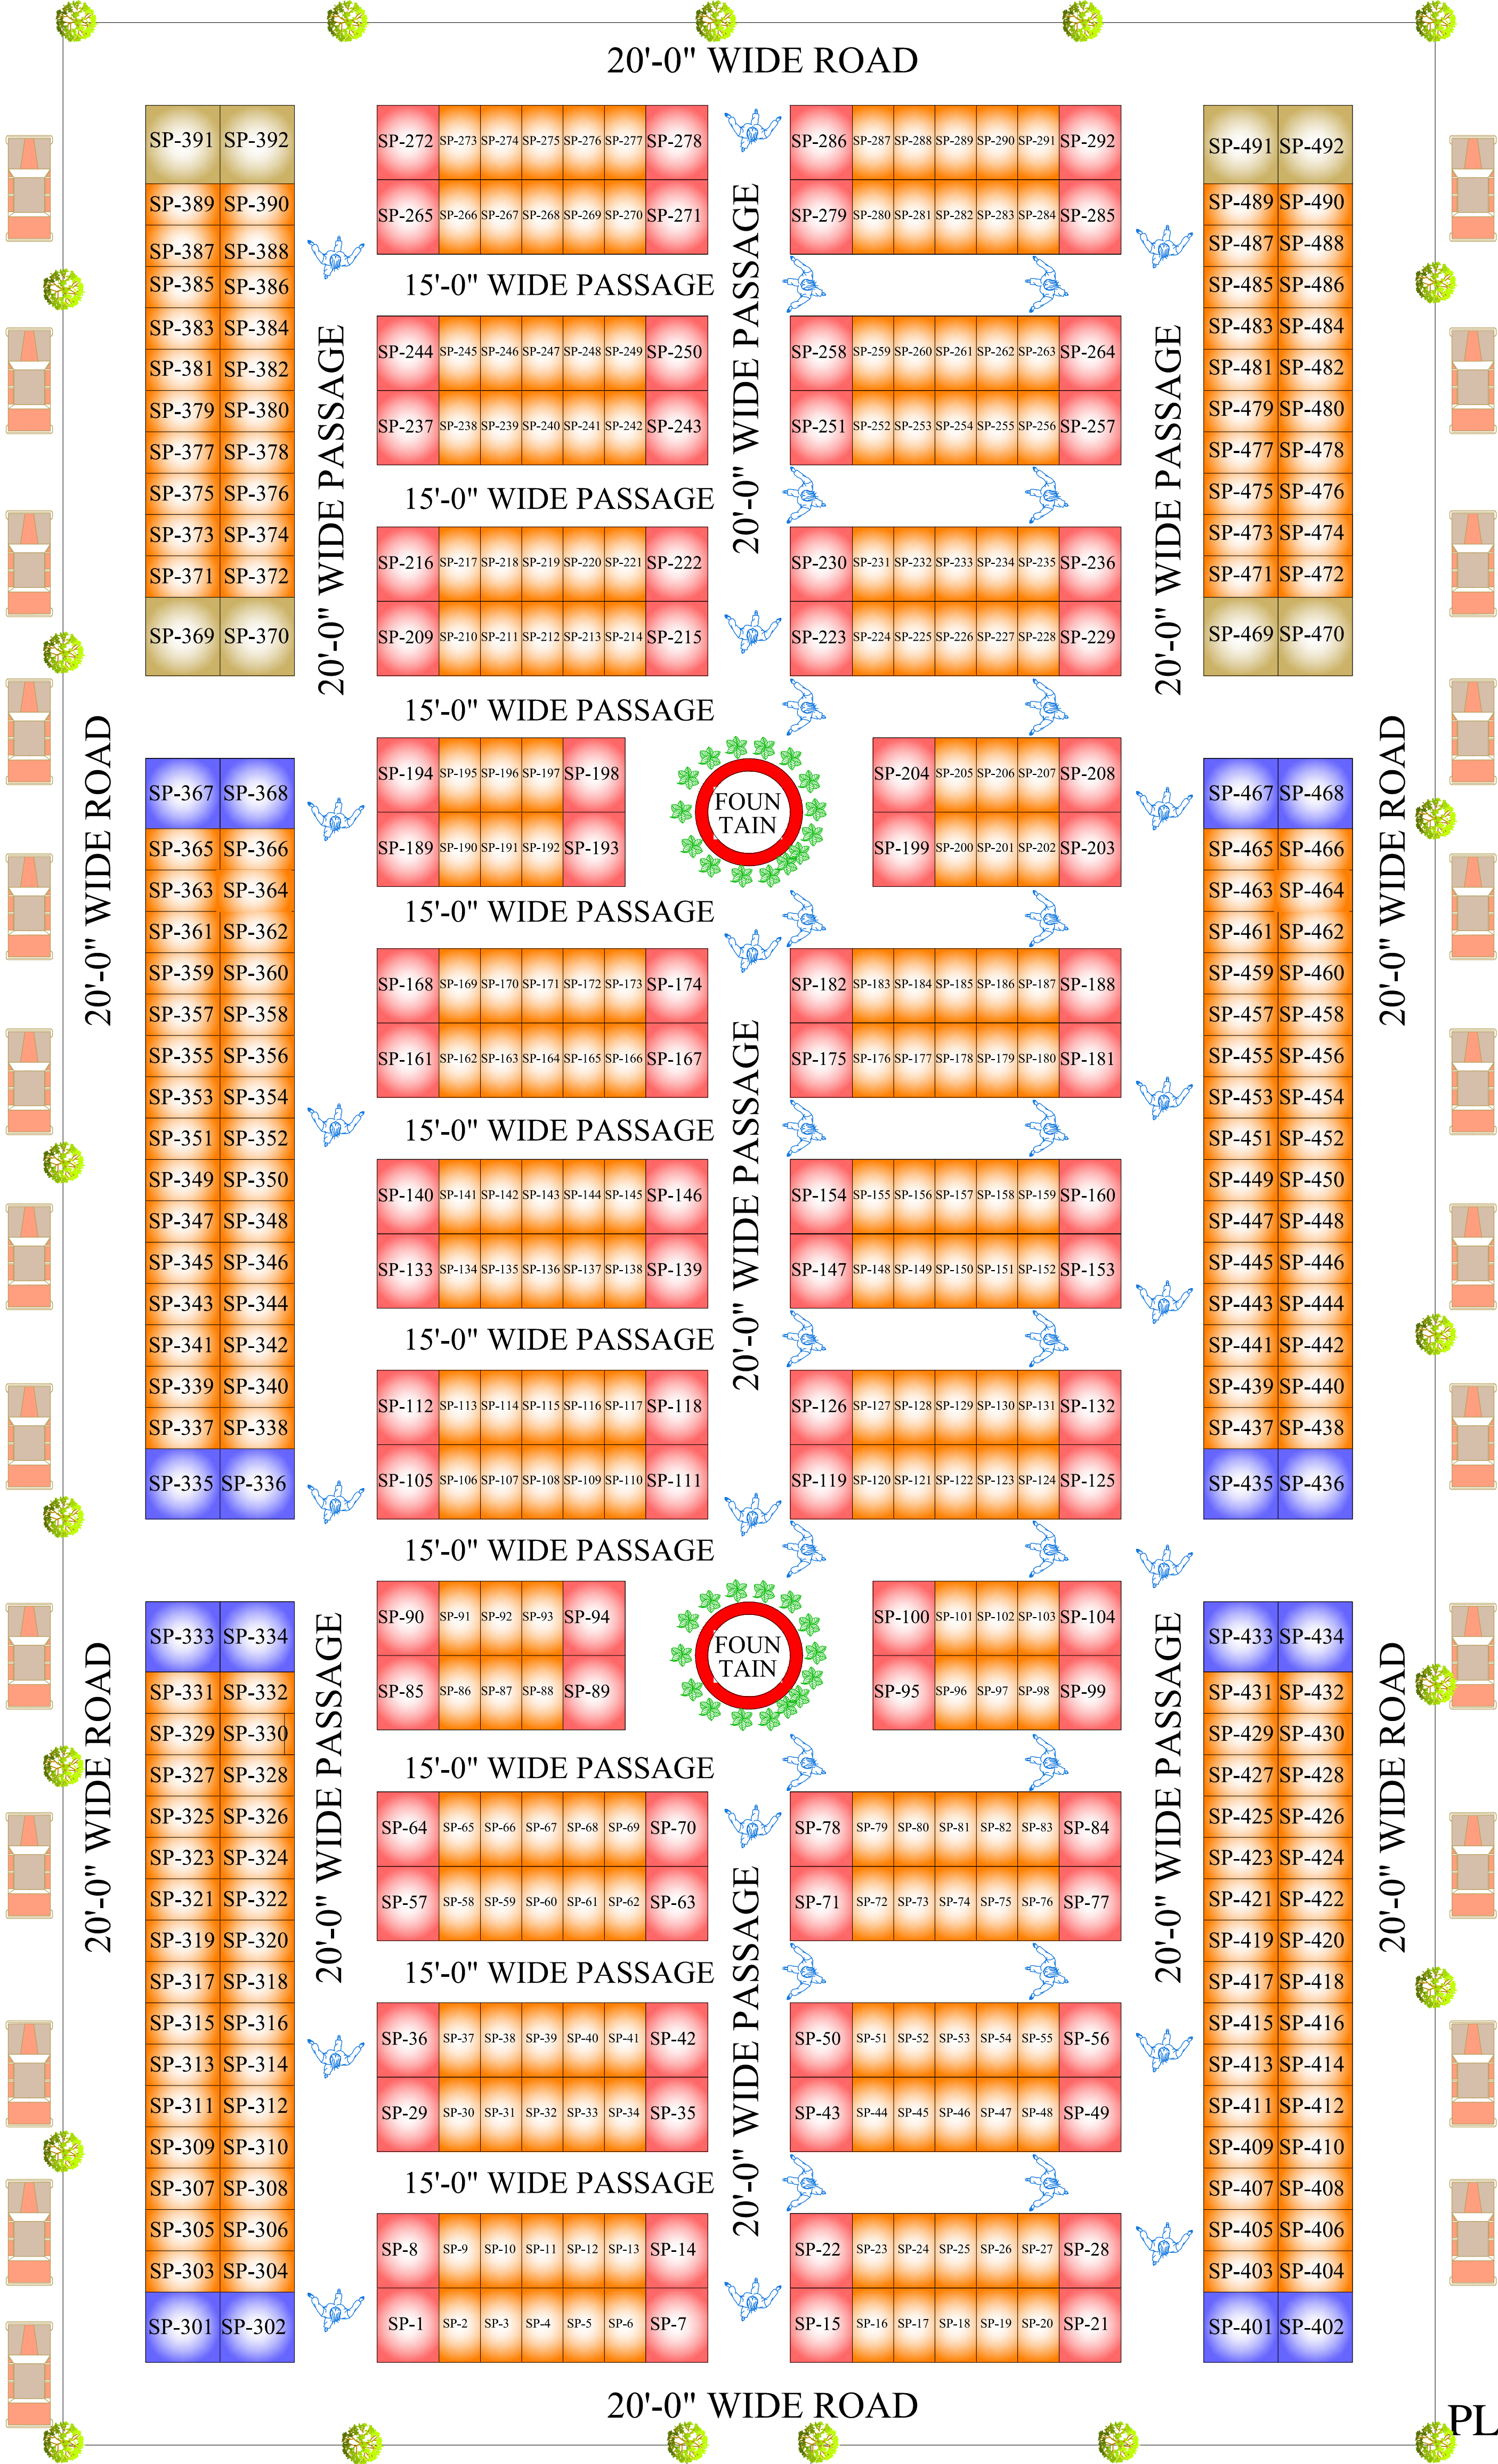





**Jigyasa Group of Companies**  
**AN ISO : 9001 : 2015**

-  SHOP SIZE (10'X18') = 180 SQFT.
-  SHOP SIZE (15'X18') = 270 SQFT.
-  SHOP SIZE (18'X17') = 306 SQFT.
-  SHOP SIZE (18'X19') = 342 SQFT.

10 % EXTRA PLC WILL BE APPLICABLE ON CORNER'S SHOP

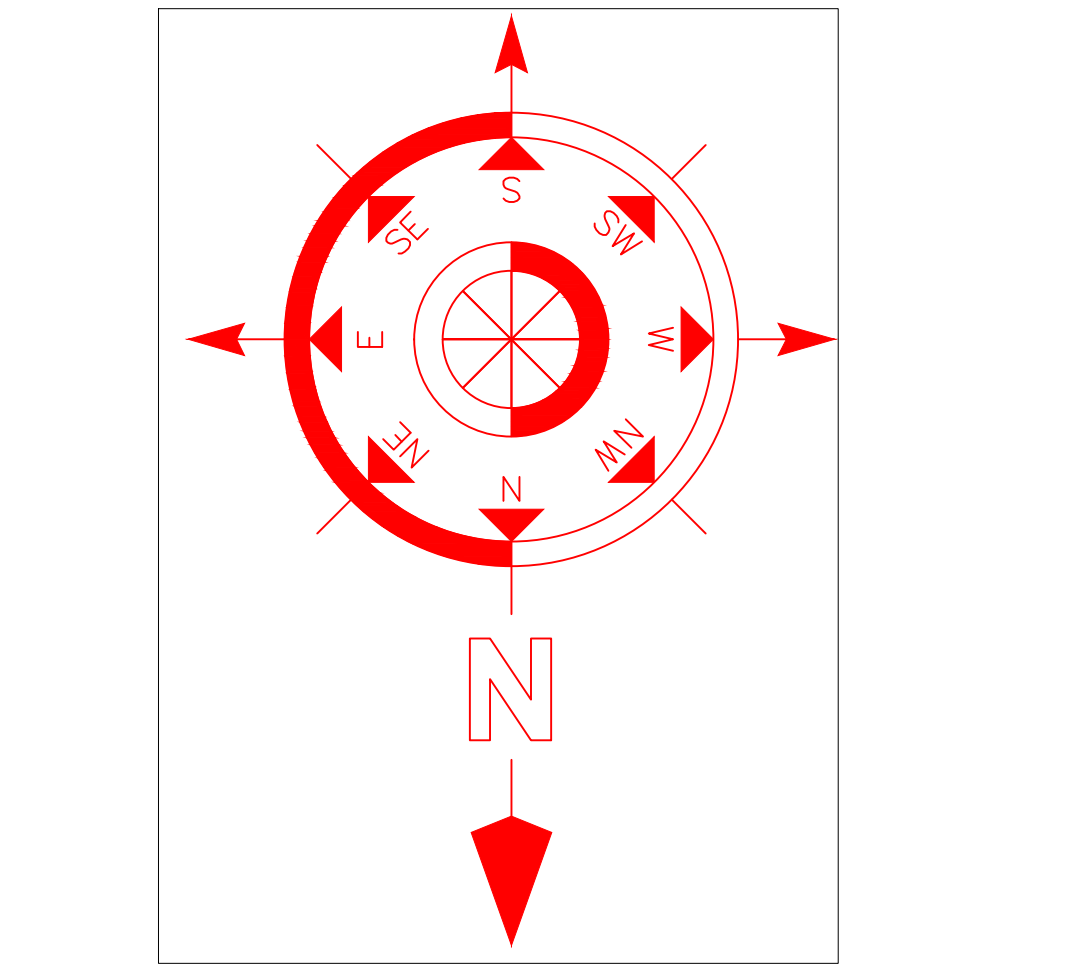

TOTAL AREA = 1,94,552 SQFT  
ROAD AREA = 97,820 SQFT  
PLOTTED AREA = 96,732 SQFT
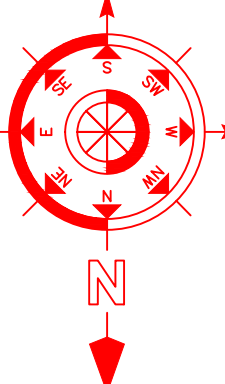
<p>PROJECT DEVELOPED BY-</p> <p><b>JIGYASA INFRATECH PVT.LTD.</b> <b>AT NEELMATHA ROAD, LUCKNOW</b></p> <p>OFF: 14/105, SEC-14, VRINDAVAN YOJNA, TELIBAGH LUCKNOW</p>	<p>NORTH</p> 	<p>SITE PLAN</p> <p>scale : 1: 100</p> <p>date: 30-07-2025</p>	<p>Engineer Sign</p> <p>Er.ABHISHEK SRIVASTAVA (LICENSED ENGINEER)</p>	<p>COPYTIGHT AUTHORITY : JIGYASA GROUP AND INDU HOME DESIGNS</p> <p>“This drawing has been produced for (JIGYASA) for the (JIGYASA BAZAR) and is submitted as part of planning application and is not intended for use by any other person or for any other purpose. its a legal offence</p>	<p>LAYOUT DESIGNED BY-</p> <p><b>INDU HOME DESIGNS</b> CONVERT YOUR DREAMS INTO REALITY</p> <p>planning architecture engineering interiors turnkey projects</p> <p>INDU</p> <p>OFF: 14/105, SEC-14, VRINDAVAN YOJNA, LUCKNOW</p>
---	--	--	--	--	--